
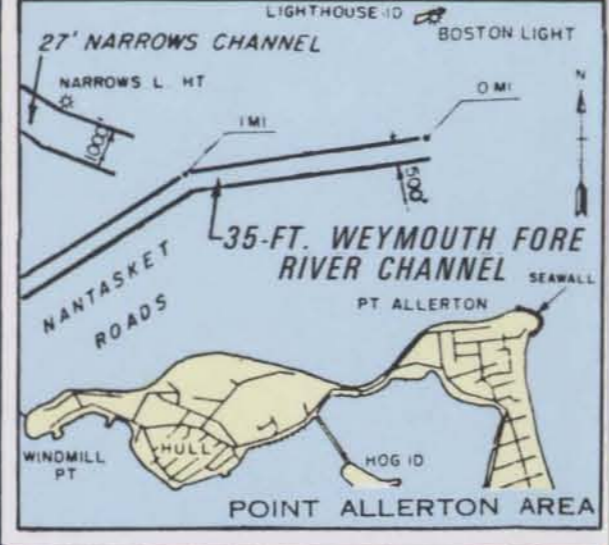


80
1

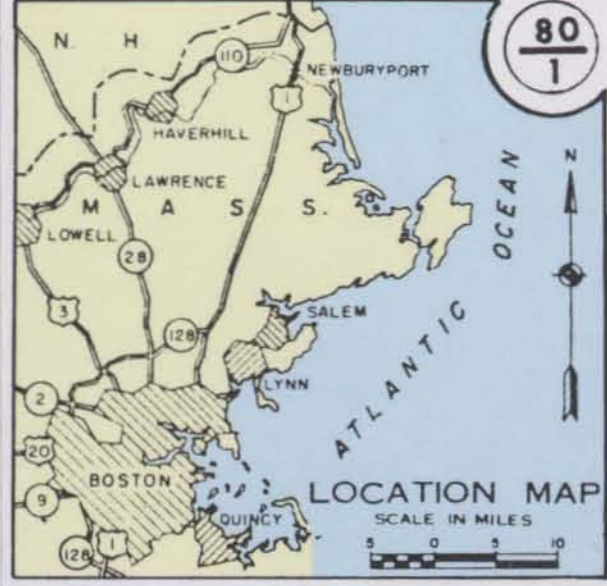

BRIDGE CLEARANCE, SEE SHEET NO. 2
 FOR NANTASKET CHANNEL, SEE SHEET NO. 3
 FOR POINT ALLERTON AREA, SEE INSET, SHEET NO. 1
 FOR WEYMOUTH FORE & TOWN RIVERS PROJECT,
 SEE MAP NO. 82/83

INCOMPLETED WORK
(INACTIVE)



BOSTON HARBOR, MASS.

30 SEPTEMBER 1986

IN 3 SHEETS SCALE IN FEET SHEET NO. 1



DEPARTMENT OF THE ARMY
 NEW ENGLAND DIVISION, CORPS OF ENGINEERS
 WALTHAM, MASS.

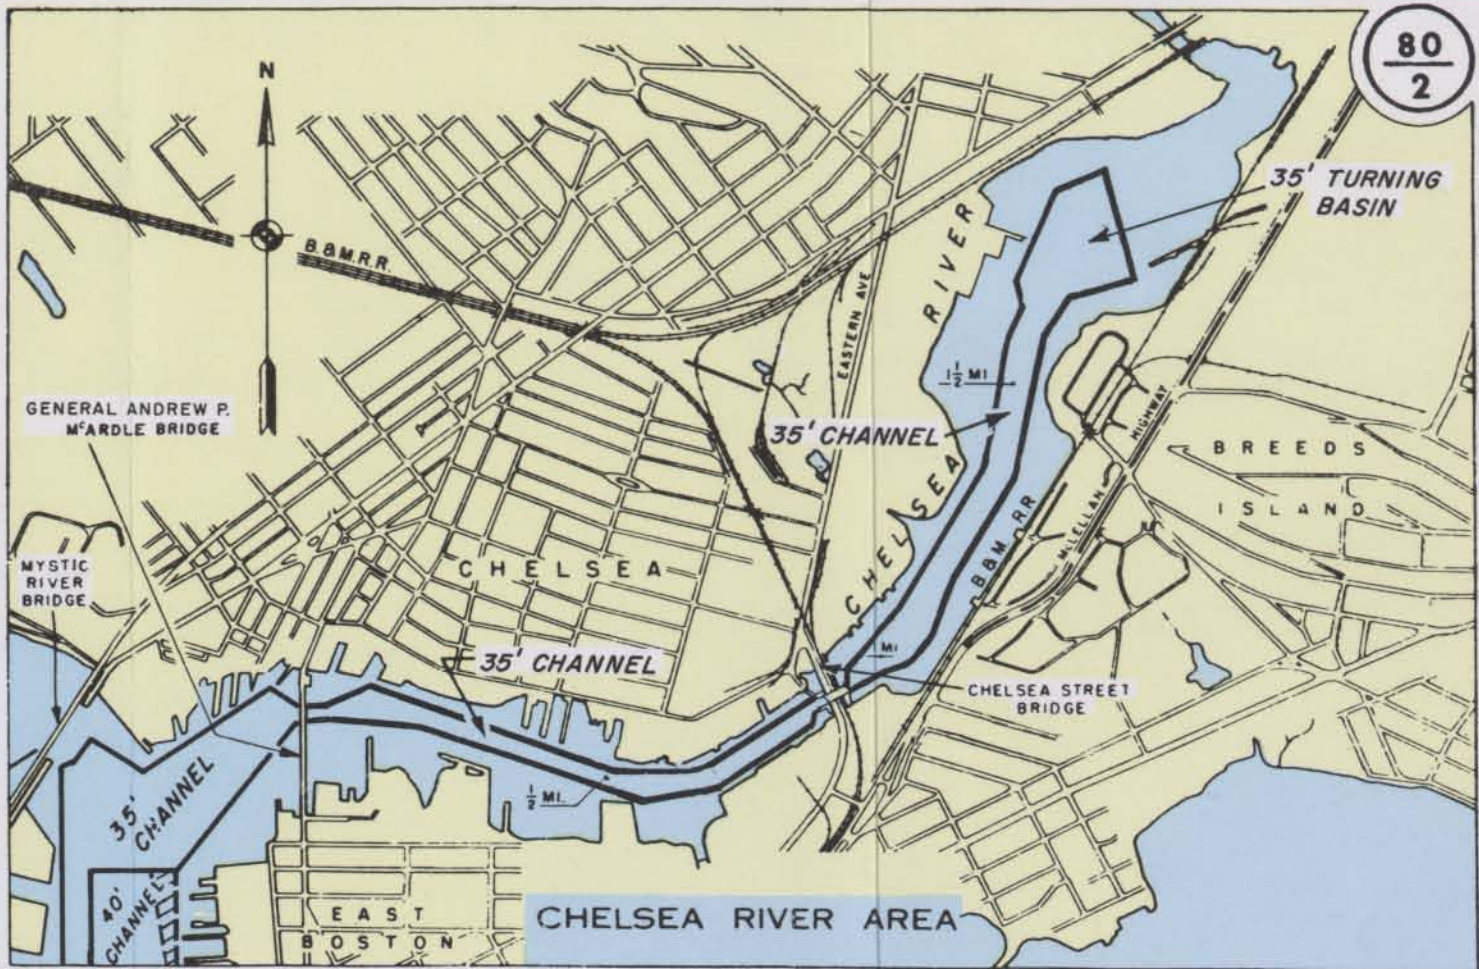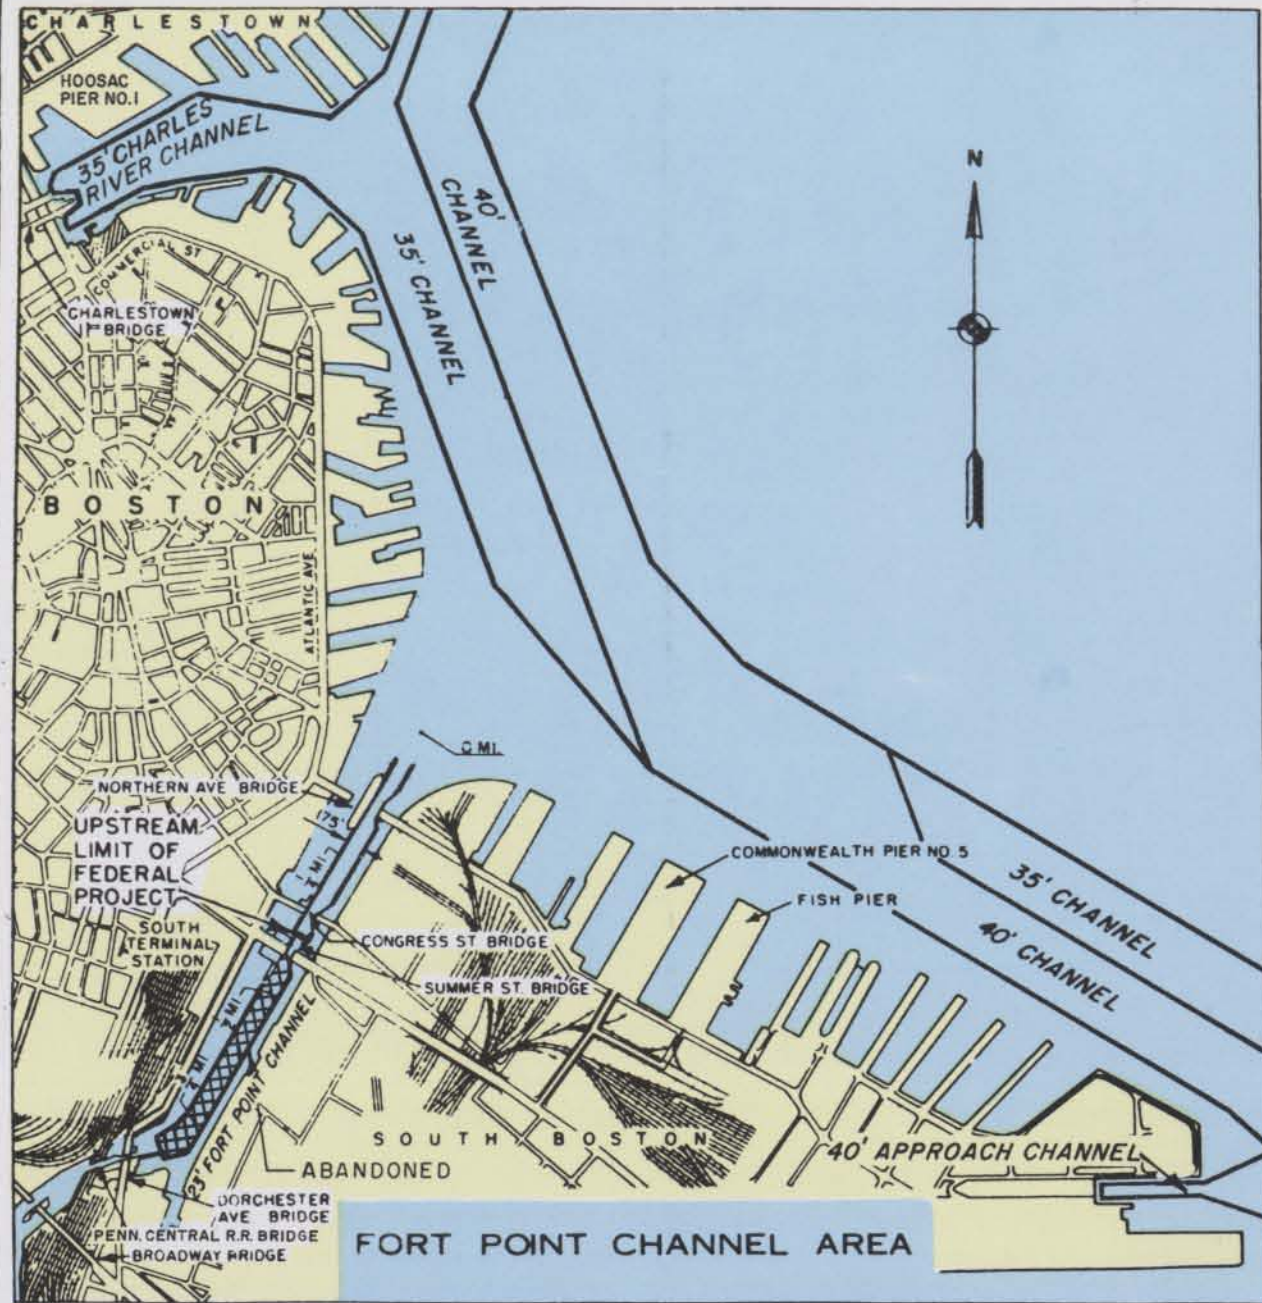

BRIDGE CLEARANCES, FORT POINT CHANNEL

- NORTHERN AVE. BRIDGE (SWING)
Hor. 75.6 ft. (West Draw)
Hor. 76 ft. (East Draw)
Vert. 7.6 ft. M.H.W.
- CONGRESS ST BRIDGE (BASCULE)
Hor. 75 ft.
Vert. 6.5 ft. M.H.W.
- SUMMER ST BRIDGE (RETRACTILE)
Hor. 51 ft.
Vert. 4.6 ft. M.H.W.
- DORCHESTER AVE BRIDGE (RETRACTILE)
Hor. 42 ft.
Vert. 4.6 ft. M.H.W.
- PENN. CENTRAL BRIDGE (BASCULE)
Hor. 44.3 ft.
Vert. 8.4 ft. M.H.W.
- BROADWAY BRIDGE (SWING)
Hor. 50 ft.
Vert. 23.8 ft. M.H.W.

BRIDGE CLEARANCES, RESERVED CHANNEL

- SUMMER ST. (L STREET) BRIDGE (RETRACTILE)
Hor. 39.8 ft.
Vert. 6.4 ft. M.H.W.

BRIDGE CLEARANCES, QUINCY BAY

- MOON HEAD—LONG ISLAND BRIDGE (FIXED)
Hor. 225.0 ft.
Vert. 48.5 ft. M.H.W.

 ABANDONED CHANNEL

BRIDGE CLEARANCES, CHELSEA RIVER

- CHELSEA ST. BRIDGE (BASCULE)
HOR. 100 FT. (70 FT. CLEAR OPENING)
VERT. 9.4 FT. M.H.W.
- GEN. ANDREW P. M'CARDLE BRIDGE (BASCULE)
HOR. 175 FT.
VERT. 20 FT. M.H.W.

BRIDGE CLEARANCES, CHARLES RIVER

- CHARLESTOWN BRIDGE, FIXED
HOR. 50 FT.
VERT. 23 FT. M.H.W.

BOSTON HARBOR, MASS.


30 SEPTEMBER 1986

IN 3 SHEETS SCALE IN FEET SHEET NO. 2



DEPARTMENT OF THE ARMY
NEW ENGLAND DIVISION, CORPS OF ENGINEERS
WALTHAM, MASS.

80
3

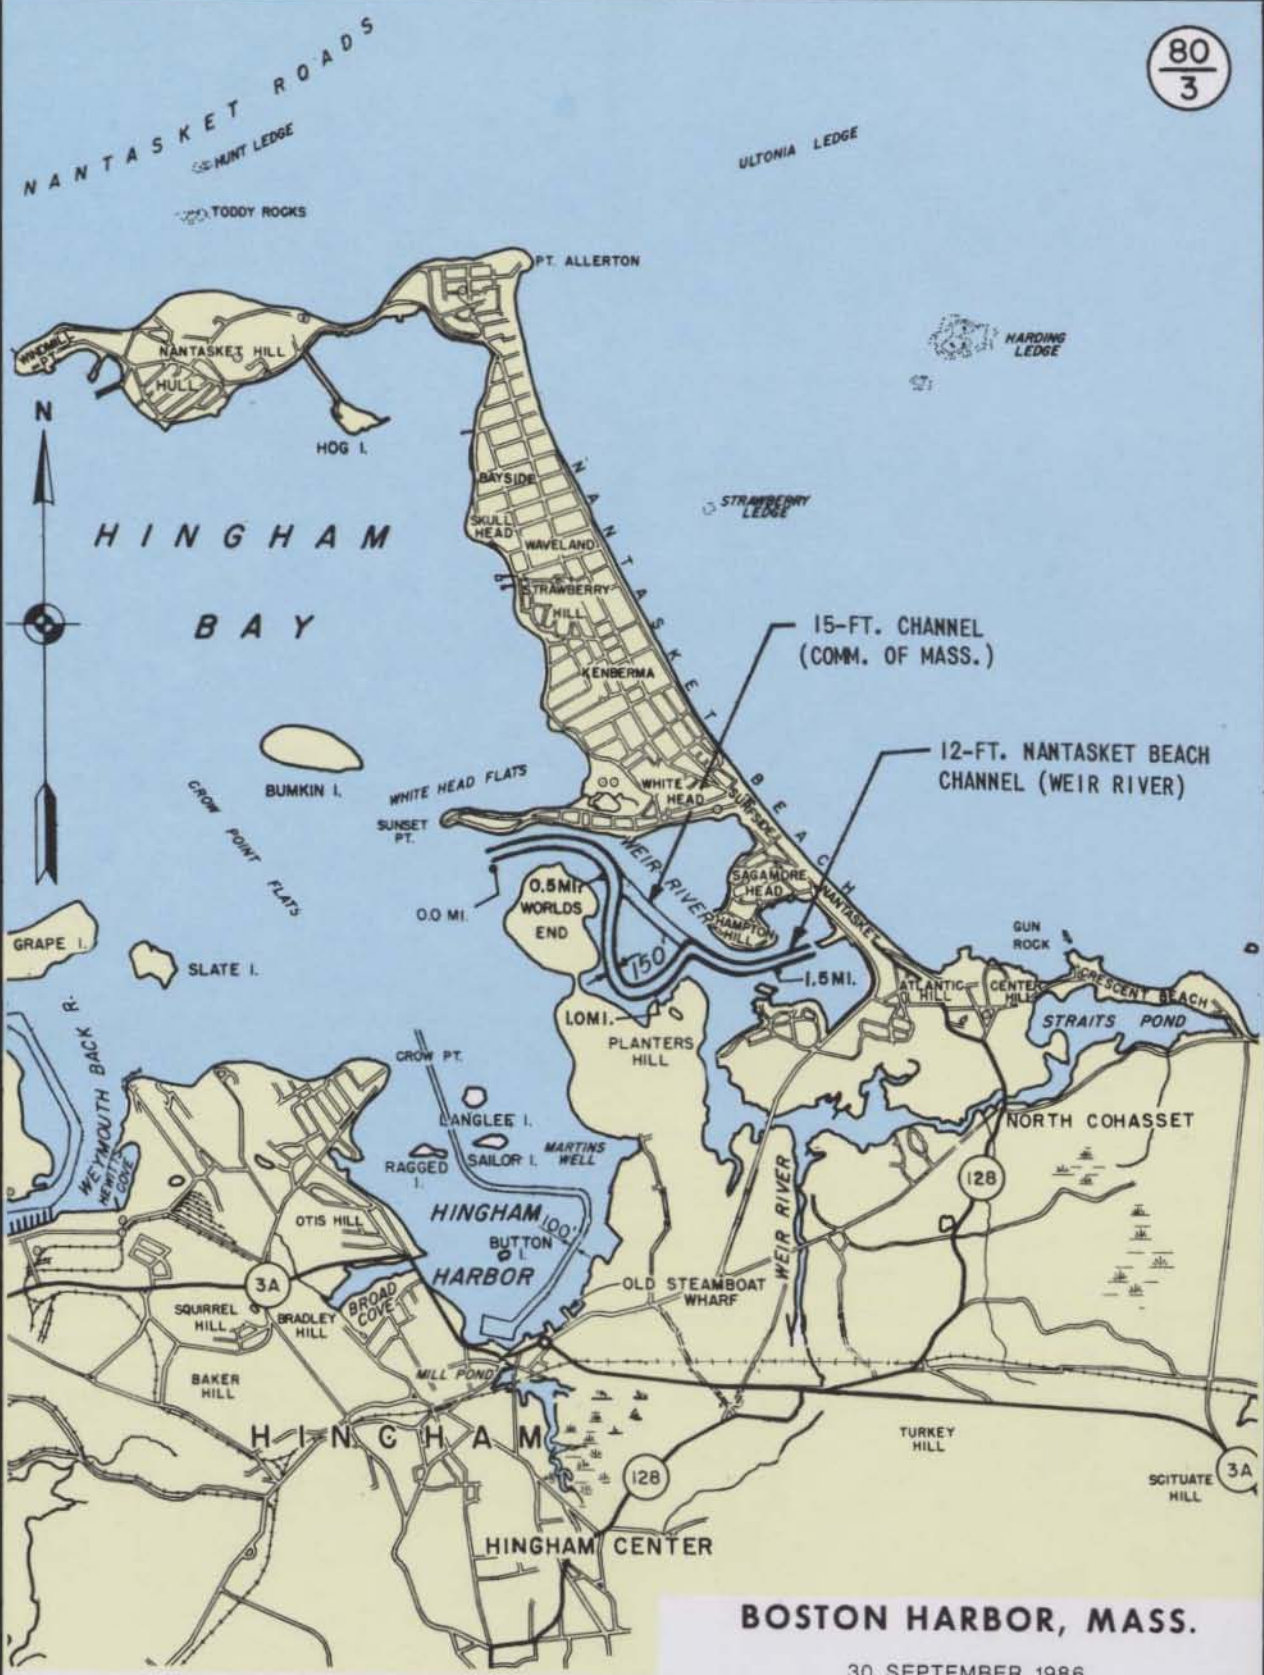

BOSTON HARBOR, MASS.

30 SEPTEMBER 1986

IN 3 SHEETS SCALE IN FEET SHEET NO. 3

2000 0 2000 4000

DEPARTMENT OF THE ARMY
 NEW ENGLAND DIVISION, CORPS OF ENGINEERS
 WALTHAM, MASS.